
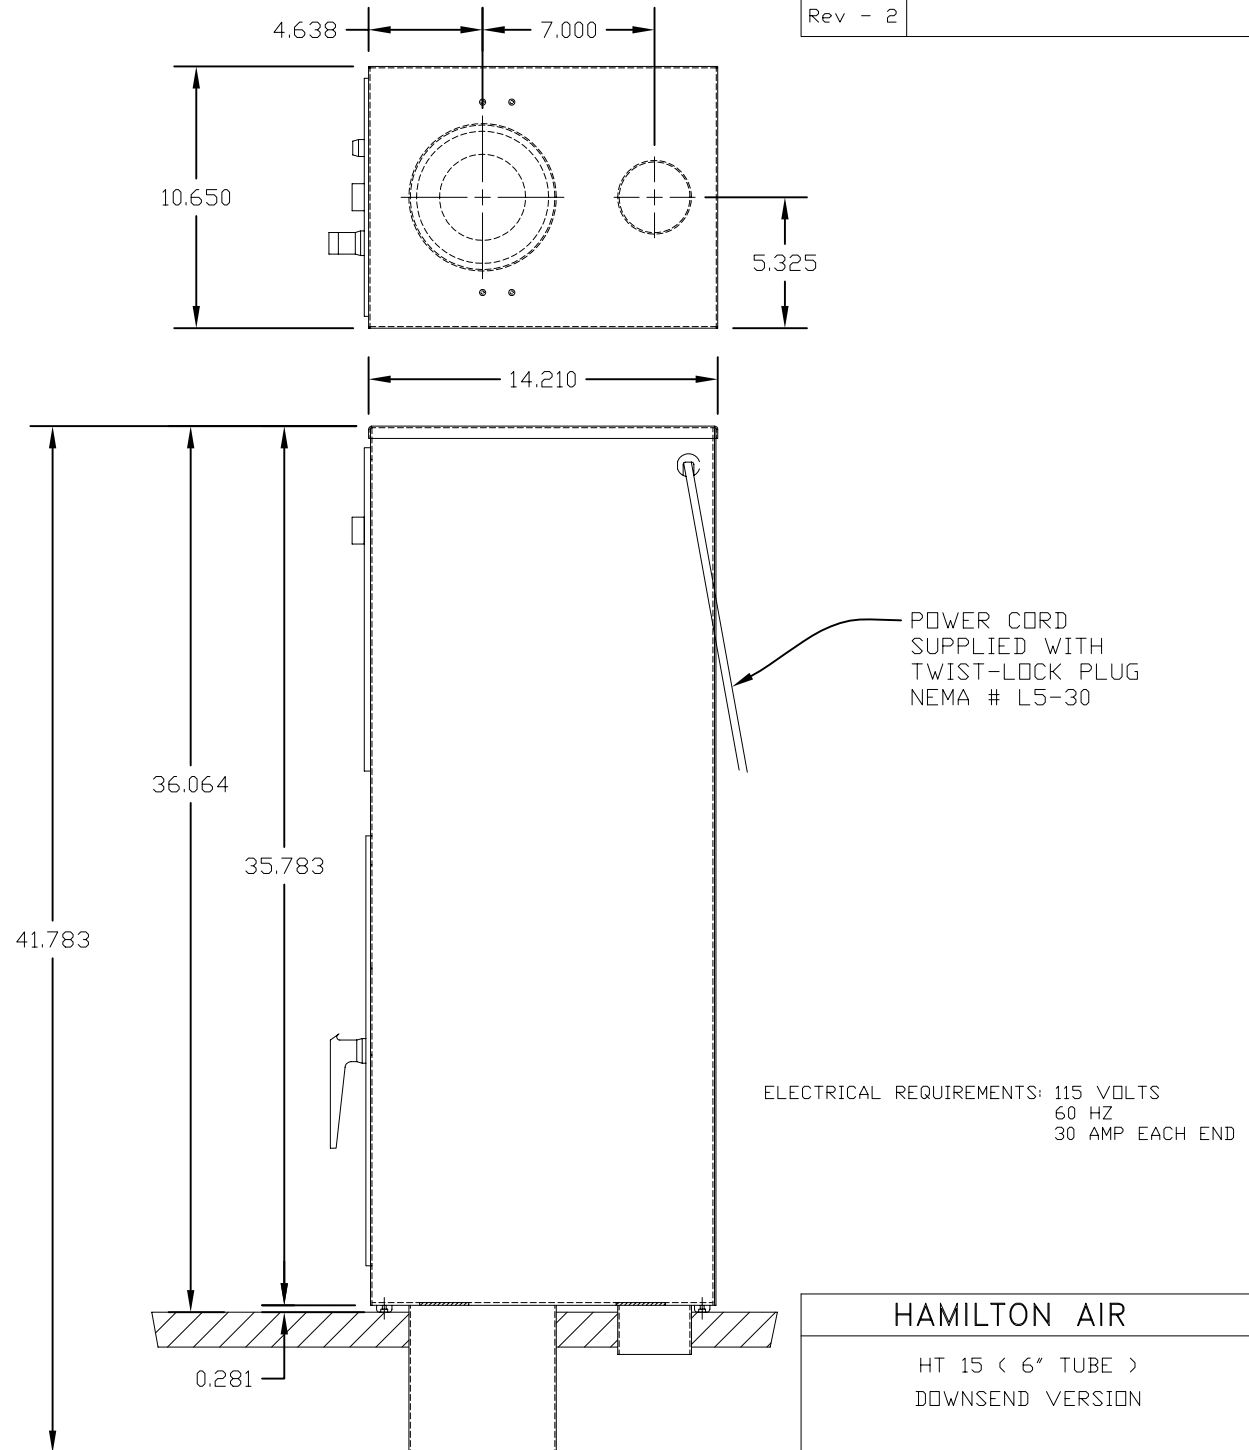


Rev - 1	10/11/01 ADDED BURRIED TUBE NOTE
Rev - 2	

NOTE : FOR BURIED TUBE INSTALLATION
SEE DRAWING NUMBER : 99-803

NOTE: FOR RUNS OVER 300 FT. A
LONG RUN TIMER IS REQUIRED
MAXIMUM RUN LENGTH IS 1500 FT.

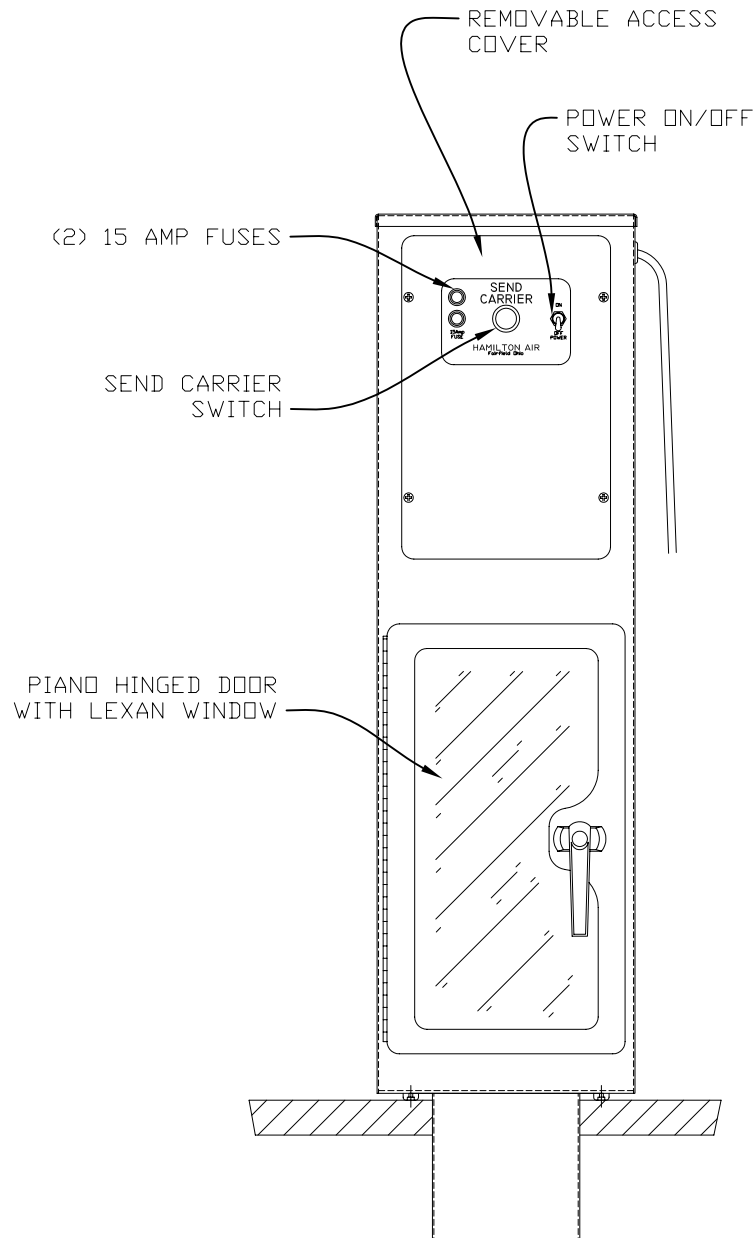

HAMILTON AIR

HT 15 < 6" TUBE >
DOWNSEND VERSION