



# Hand Geometry System Cable and Power Requirements

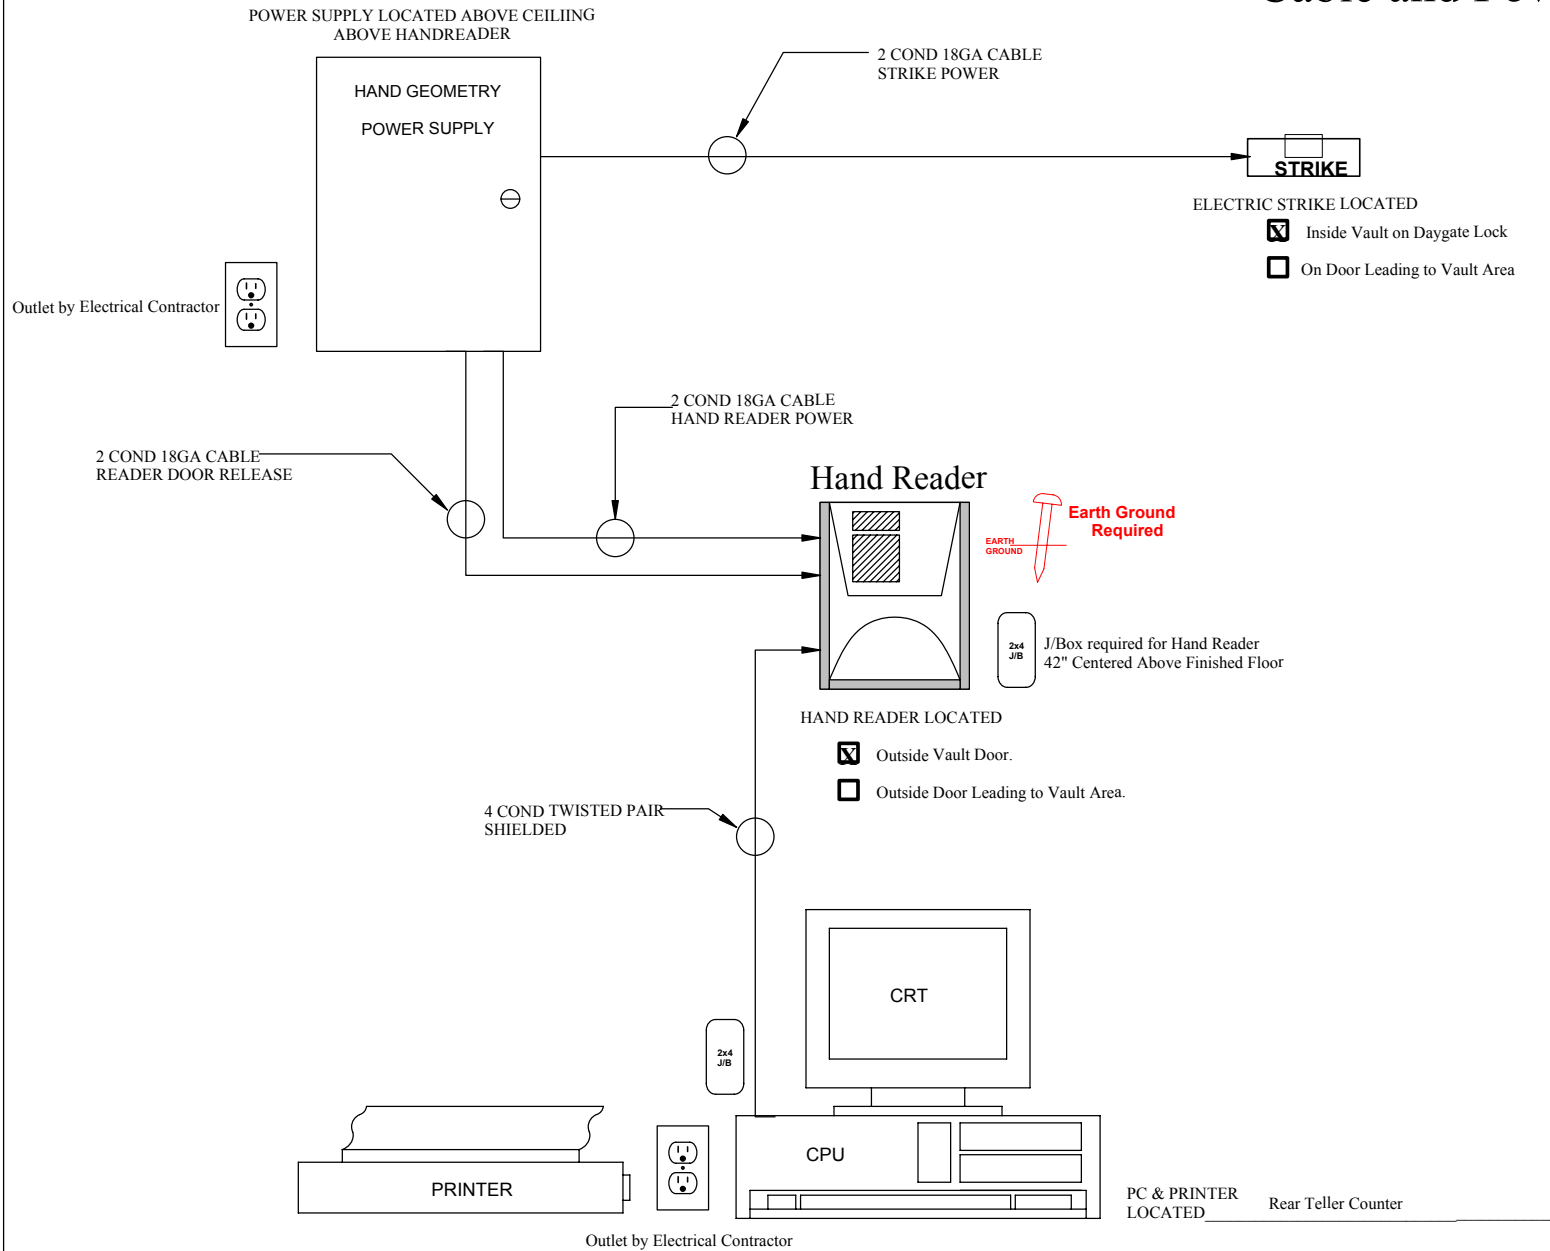


Hamilton Safe
Hand Geometry System
Cable and Power Requirements
Electric Strike on Daygate

# HandKey II Safe Deposit Vault System Wiring

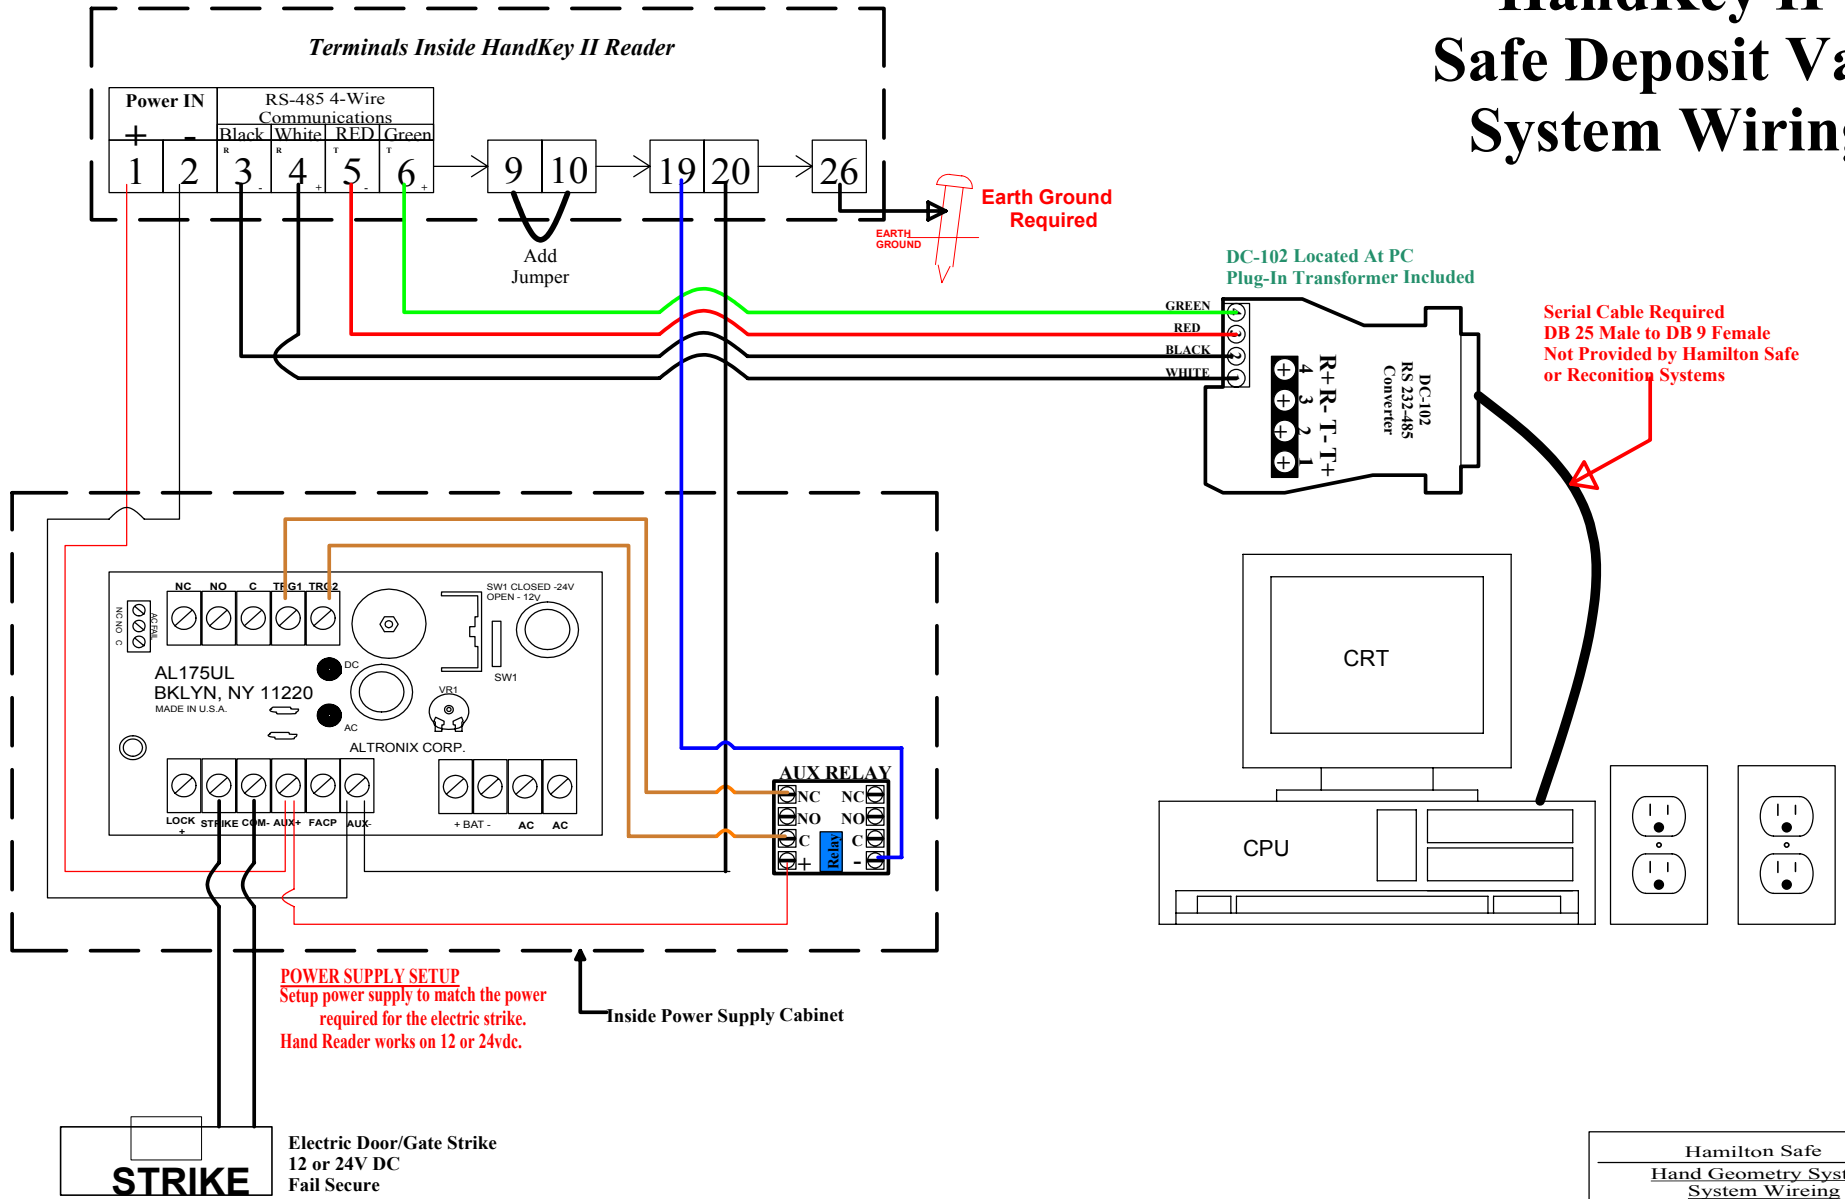

# Hand Geometry System Custom Single User Vault Access Cable and Power Requirements

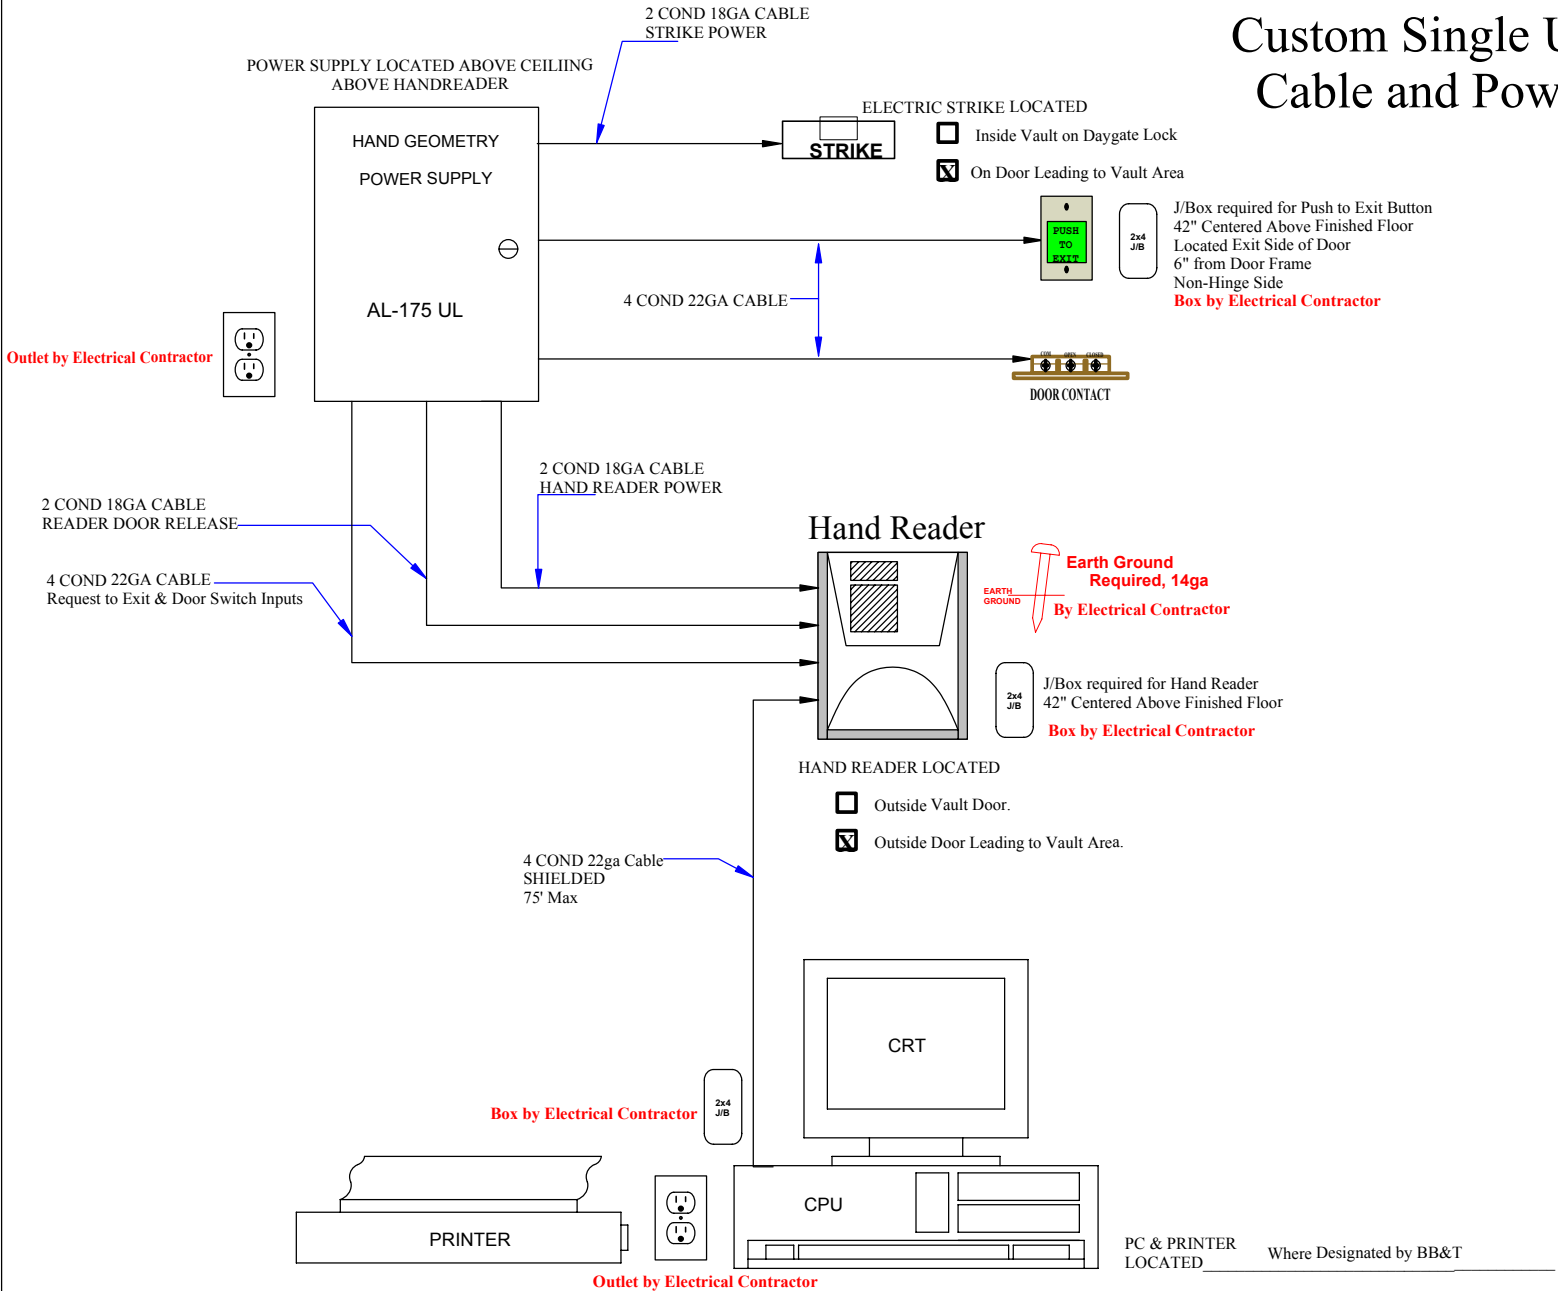

**J/Box required for Push to Exit Button**  
 42" Centered Above Finished Floor  
 Located Exit Side of Door  
 6" from Door Frame  
 Non-Hinge Side  
**Box by Electrical Contractor**

Hamilton Safe
Hand Geometry System
Cable and Power Requirements
Custom Single User Vault Access