




SECTION

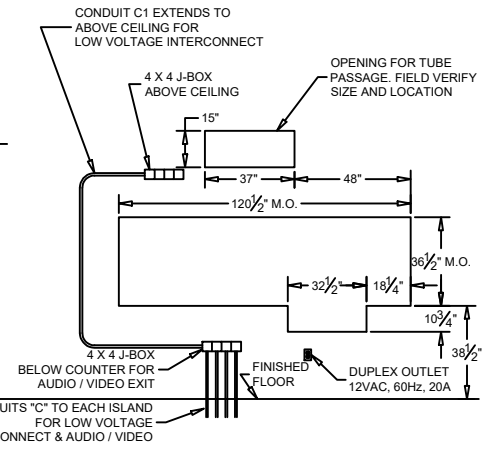

MASONRY DETAIL
(FOR MODEL 310D U.L. WINDOW)

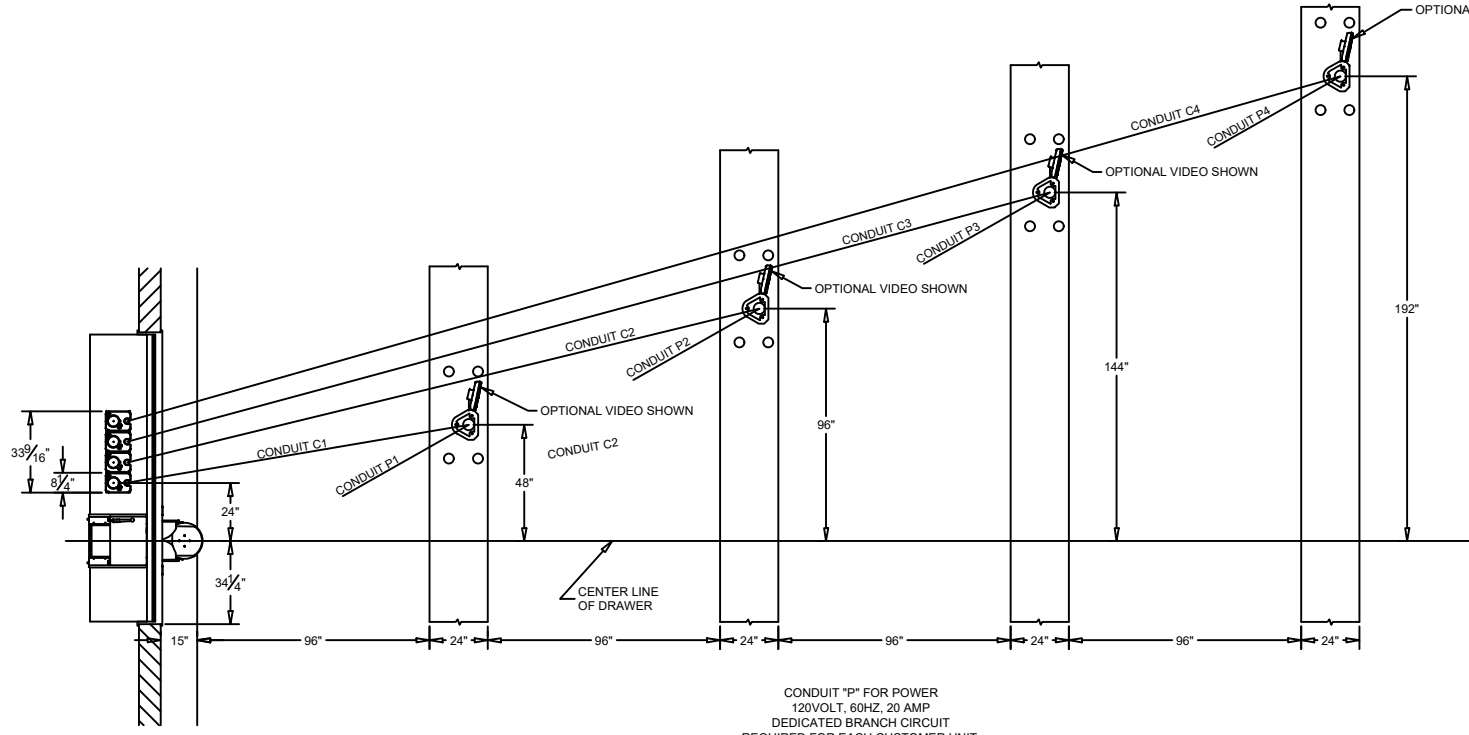

PLAN

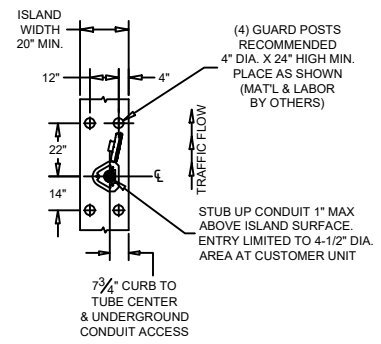

ISLAND DETAIL

CONDUIT "P" FOR POWER
120VOLT, 60HZ, 20 AMP
DEDICATED BRANCH CIRCUIT
REQUIRED FOR EACH CUSTOMER UNIT.

ADDITIONAL DRAWINGS TO REFERENCE:
95-696, 99-915, & 99-1140

NOTE: CONDUIT "P" TO BUILDING POWER PANEL
CONDUIT "C" TO JUNCTION BOX BELOW COUNTER
AND EXTENDED ABOVE CEILING TO TELLER AREA

est. 1967 HAMILTON CUSTOM MADE SECURITY	PROPRIETARY AND CONFIDENTIAL THESE DRAWINGS ARE THE PROPERTY OF HAMILTON SAFE CO. AND SHALL NOT BE REPRODUCED, COPIED, USED AS THE BASIS FOR MANUFACTURE OR SALE OF APPARATUS WITHOUT PERMISSION	DESCRIPTION PNEUMATIC TUBE SYSTEMS MODEL HA1000-XLR '412' SYSTEM - OVERHEAD TUBING	
		DRAWING/MODEL NUMBER 99-1152	DATE 10/8/2021