




SECTION

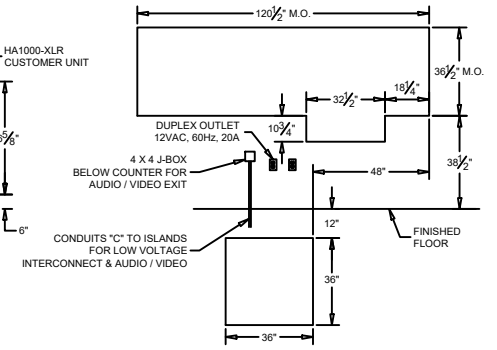

MASONRY DETAIL
(FOR MODEL 310D U.L. WINDOW)

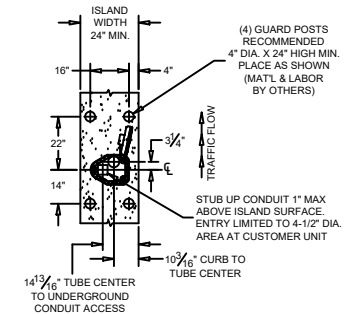

ISLAND DETAIL

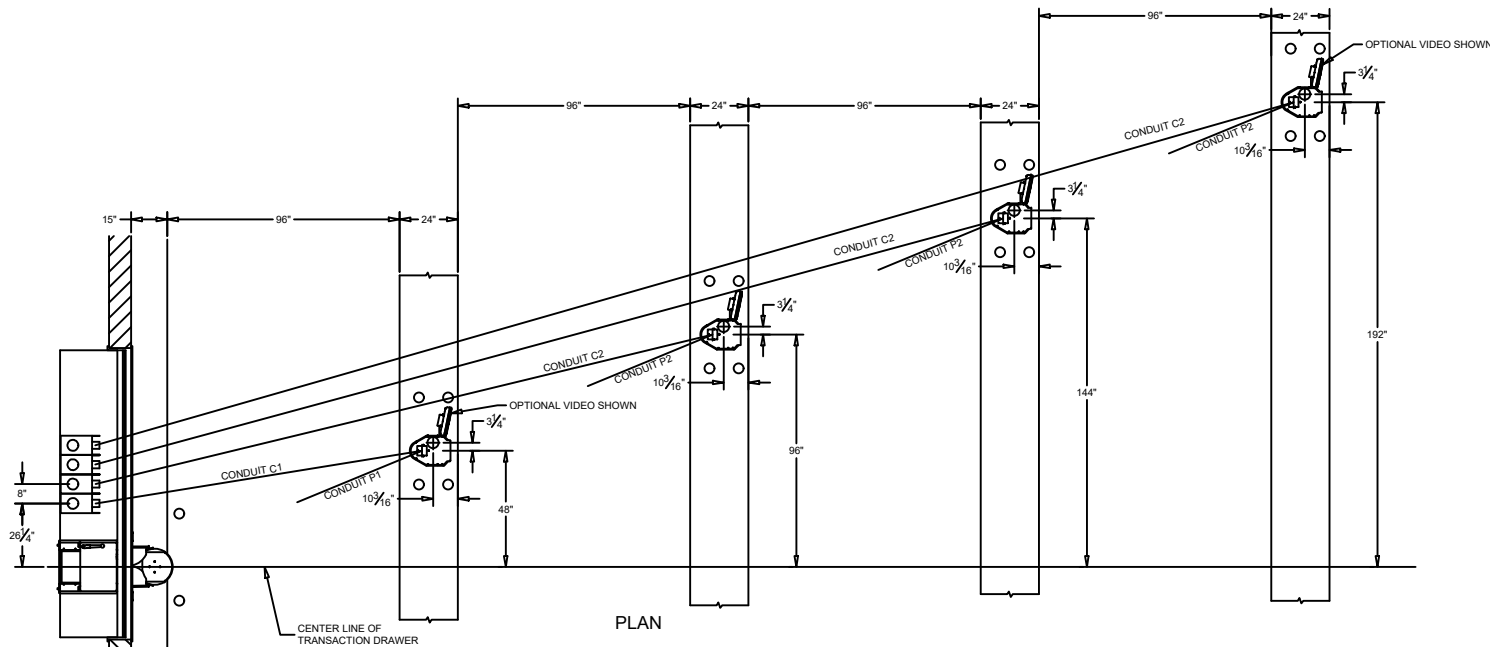

PLAN

NOTE: CONDUIT "P" TO BUILDING POWER PANEL
CONDUIT "C" TO JUNCTION BOX BELOW COUNTER
AND EXTENDED ABOVE CEILING TO TELLER AREA

CONDUIT "P" FOR POWER
120V D.L.T., 60HZ, 20 AMP
DEDICATED BRANCH CIRCUIT
REQUIRED FOR EACH CUSTOMER UNIT.

ADDITIONAL DRAWINGS TO REFERENCE:
95-696, 99-349, & 99-1160

est. 1967
HAMILTON
CUSTOM MADE SECURITY

PROPRIETARY AND CONFIDENTIAL
THESE DRAWINGS ARE THE PROPERTY
OF HAMILTON SAFE CO. AND SHALL
NOT BE REPRODUCED, COPIED, USED
AS THE BASIS FOR MANUFACTURE OR
SALE OF APPARATUS WITHOUT
PERMISSION

DESCRIPTION
PNEUMATIC TUBE SYSTEMS
MODEL HA1000-XLRD
"412" SYSTEM - UNDERGROUND TUBING

DRAWING/MODEL NUMBER 99-1169

DATE 10/8/2021