



SECTION

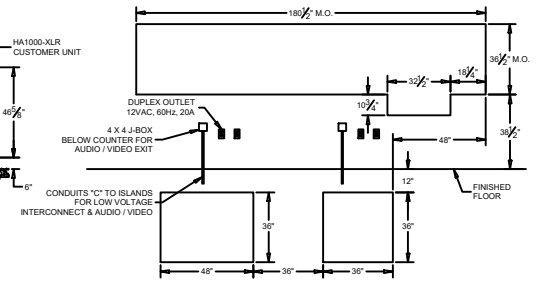


MASONRY DETAIL
(FOR MODEL 315D U.L. WINDOW)

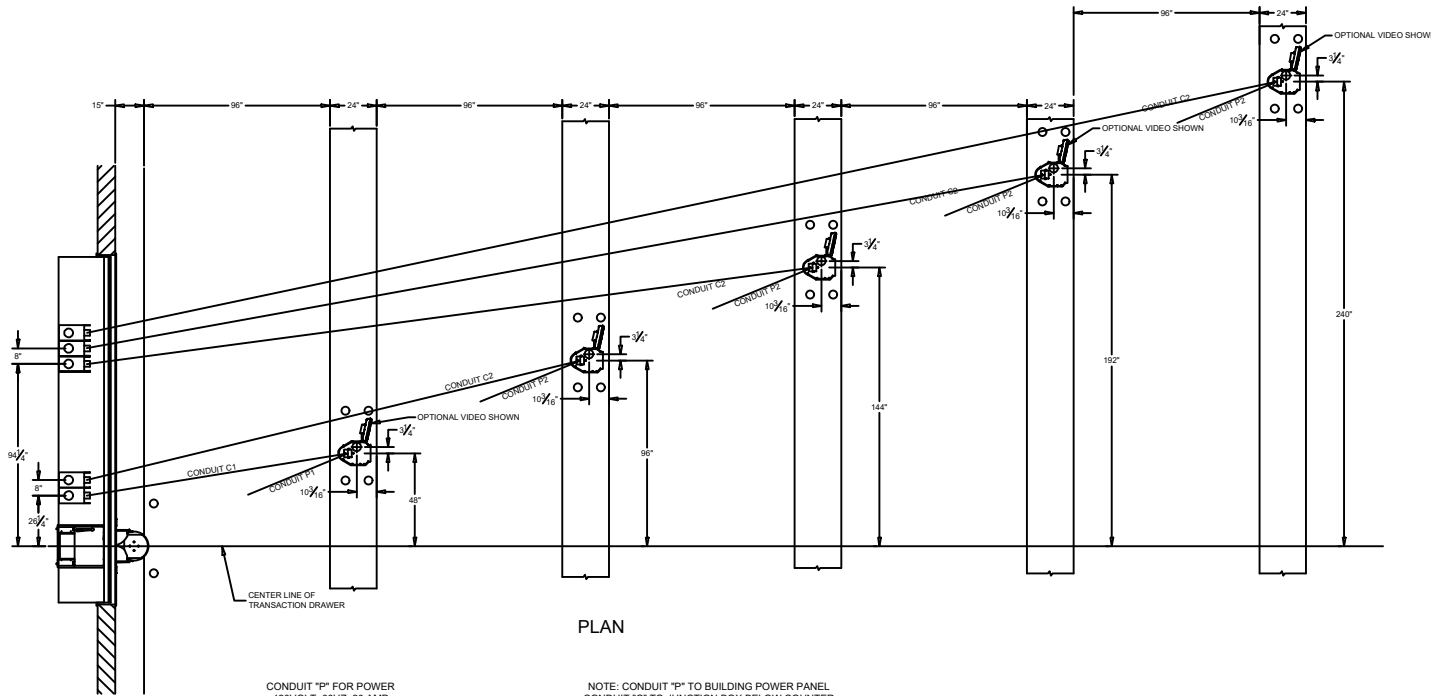

PLAN

CONDUIT "P" FOR POWER
120VOLT, 60HZ, 20 AMP
DEDICATED BRANCH CIRCUIT
REQUIRED FOR EACH CUSTOMER UNIT.

NOTE: CONDUIT "P" TO BUILDING POWER PANEL
CONDUIT "C" TO JUNCTION BOX BELOW COUNTER
AND EXTENDED ABOVE CEILING TO TELLER AREA

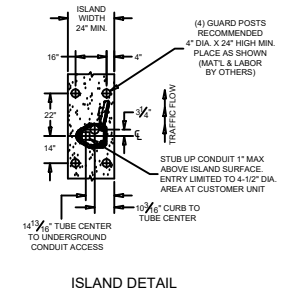

ISLAND DETAIL

ADDITIONAL DRAWINGS TO REFERENCE:
95-173, 99-349, & 99-1160

est. 1967 HAMILTON CUSTOM MADE SECURITY	PROPRIETARY AND CONFIDENTIAL THESE DRAWINGS ARE THE PROPERTY OF HAMILTON SAFE CO. AND SHALL NOT BE REPRODUCED, COPIED, USED AS THE BASIS FOR MANUFACTURE OR SALE OF APPARATUS WITHOUT PERMISSION	DESCRIPTION PNEUMATIC TUBE SYSTEMS MODEL HA1000-XLRD "513" SYSTEM - UNDERGROUND TUBING	
		DRAWING/MODEL NUMBER 99-1170	DATE 10/8/2021