



SECTION

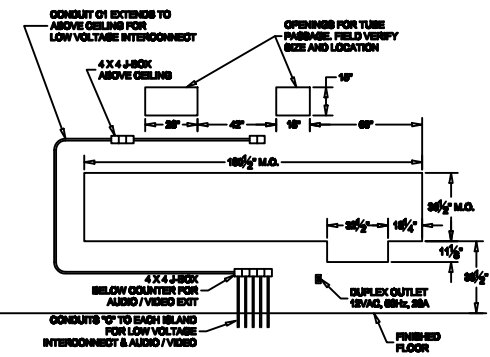


MASONRY DETAIL
(FOR MODEL 318D U.L. WINDOW)

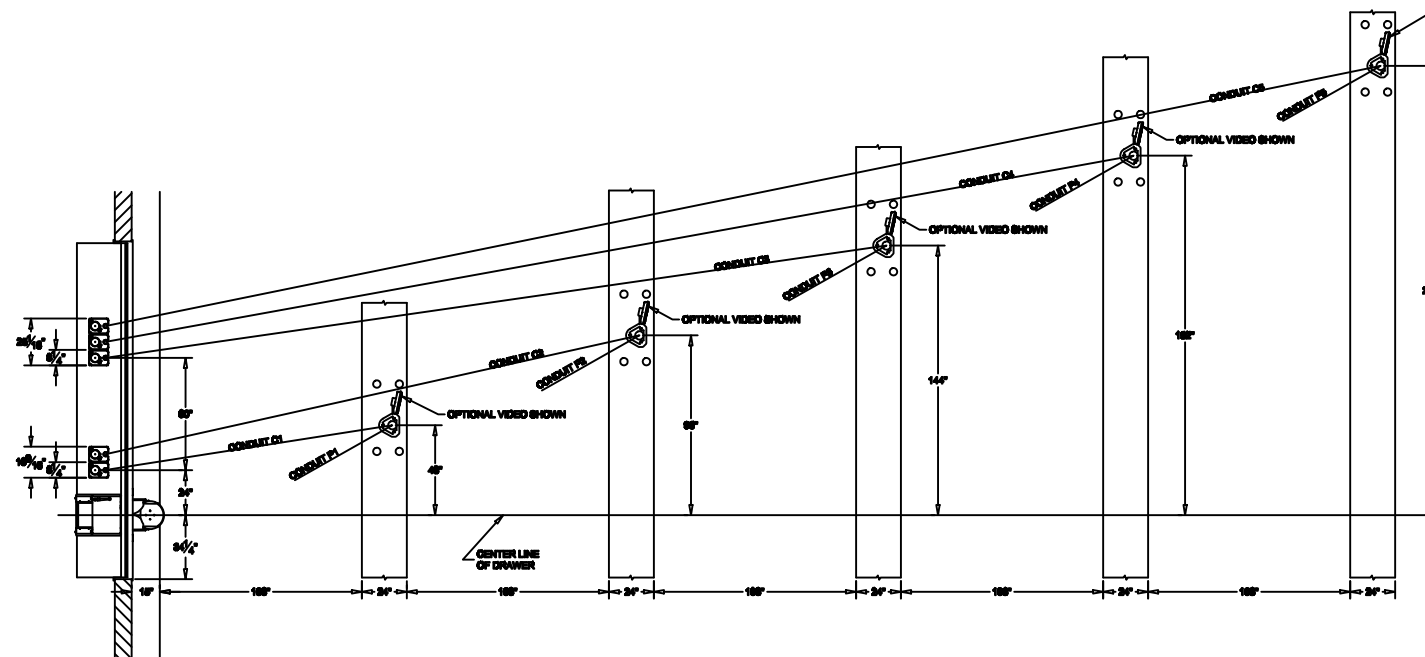

PLAN

NOTE: CONDUIT "C" TO BUILDING POWER PANEL
CONDUIT "C" TO JUNCTION BOX BELOW COUNTER
AND EXTENDED ABOVE CEILING TO TELLER AREA

CONDUIT "C" FOR POWER
120VOLT, 60HZ, 20 AMP
DEDICATED BRANCH CIRCUIT
REQUIRED FOR EACH CUSTOMER UNIT.

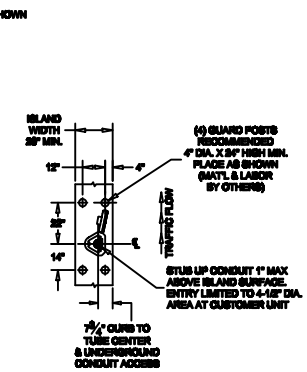

ISLAND DETAIL

ADDITIONAL DRAWINGS TO REFERENCE:
99-178, 99-915, & 99-1140

REVISION DESCRIPTION
MIN CANOPY HEIGHT OF 10, CHANGED LANE WIDTH TO 9', 400DD M.D. HEIGHT TO 11 1/8

DATE
6/8/2023

est. 1967
HAMILTON
CUSTOM MADE SECURITY

PROPRIETARY AND CONFIDENTIAL
THESE DRAWINGS ARE THE PROPERTY
OF HAMILTON SAFE CO. AND SHALL
NOT BE REPRODUCED, COPIED, USED
AS THE BASIS FOR MANUFACTURE OR
SALE OF APPARATUS WITHOUT
PERMISSION

DESCRIPTION
PNEUMATIC TUBE SYSTEMS
MODEL HA1000-XLR
"513" SYSTEM - OVERHEAD TUBING

DRAWING/MODEL NUMBER
99-1153

DATE
10/8/2021