




MINIMUM CANOPY HEIGHT OF 10'-0" SECTION

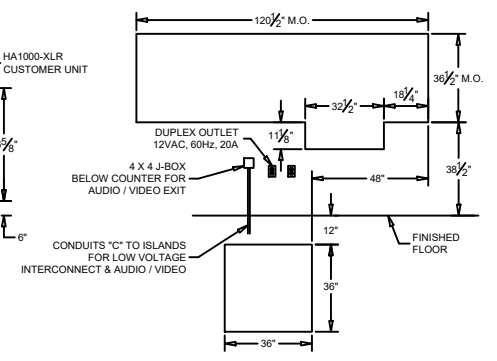

MASONRY DETAIL (FOR MODEL 310D U.L. WINDOW)

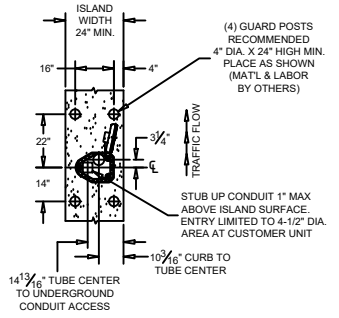

ISLAND DETAIL

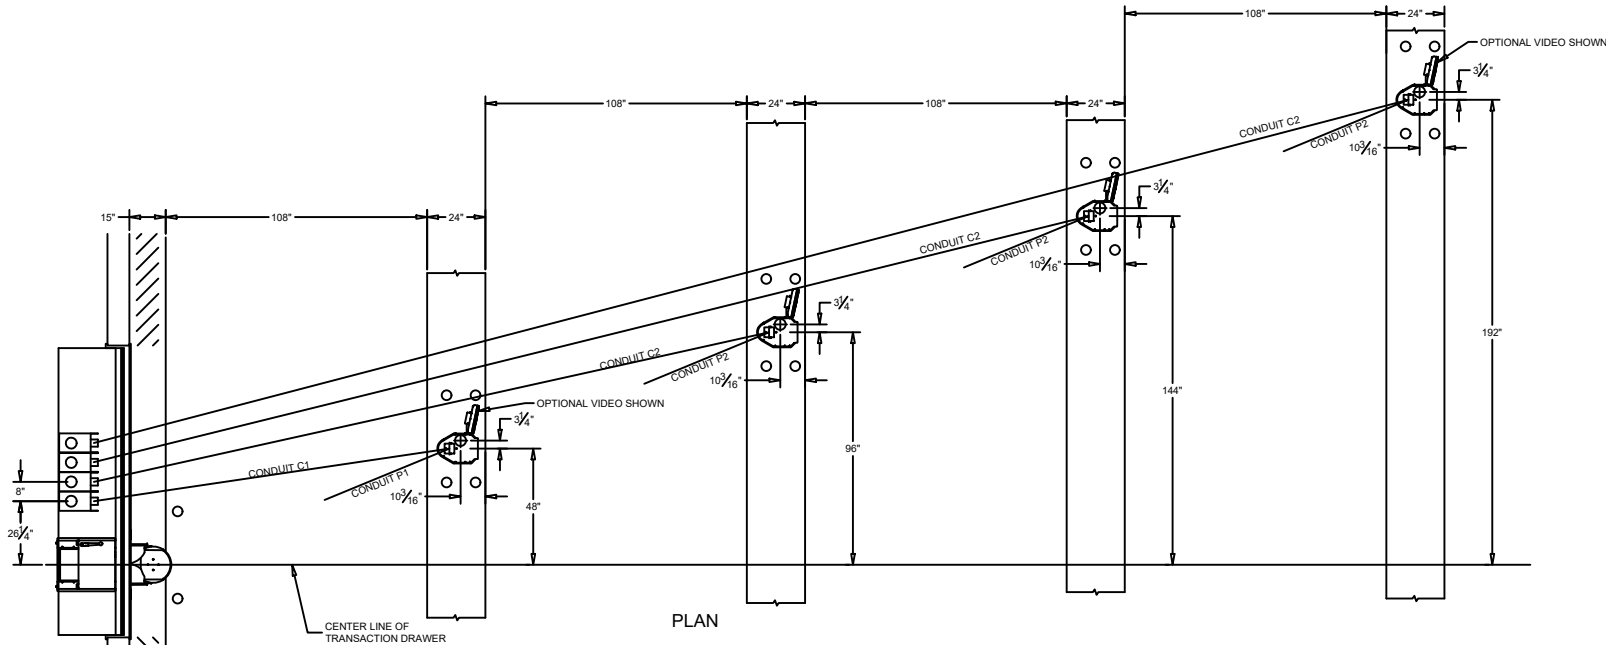

PLAN

NOTE: CONDUIT "P" TO BUILDING POWER PANEL  
 CONDUIT "C" TO JUNCTION BOX BELOW COUNTER  
 AND EXTENDED ABOVE CEILING TO TELLER AREA

CONDUIT "P" FOR POWER  
 120VOLT, 60HZ, 20 AMP  
 DEDICATED BRANCH CIRCUIT  
 REQUIRED FOR EACH CUSTOMER UNIT.

ADDITIONAL DRAWINGS TO REFERENCE:  
 95-696, 99-349, & 99-1160

REVISION	DESCRIPTION	DATE
1	CHANGED LANE WIDTH TO 9', 400DD M.D. HEIGHT TO 11 1/8"	6/8/2023

est. 1967

# HAMILTON

CUSTOM MADE SECURITY

PROPRIETARY AND CONFIDENTIAL  
 THESE DRAWINGS ARE THE PROPERTY  
 OF HAMILTON SAFE CO. AND SHALL  
 NOT BE REPRODUCED, COPIED, USED  
 AS THE BASIS FOR MANUFACTURE OR  
 SALE OF APPARATUS WITHOUT  
 PERMISSION

DESCRIPTION	
PNEUMATIC TUBE SYSTEMS MODEL HA1000-XLRD "412" SYSTEM - UNDERGROUND TUBING	
DRAWING/MODEL NUMBER	99-1169
DATE	10/8/2021