



SECTION

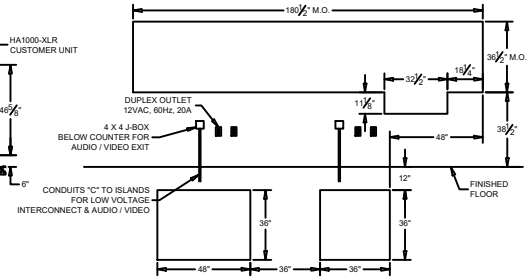


MASONRY DETAIL  
(FOR MODEL 315D U.L. WINDOW)

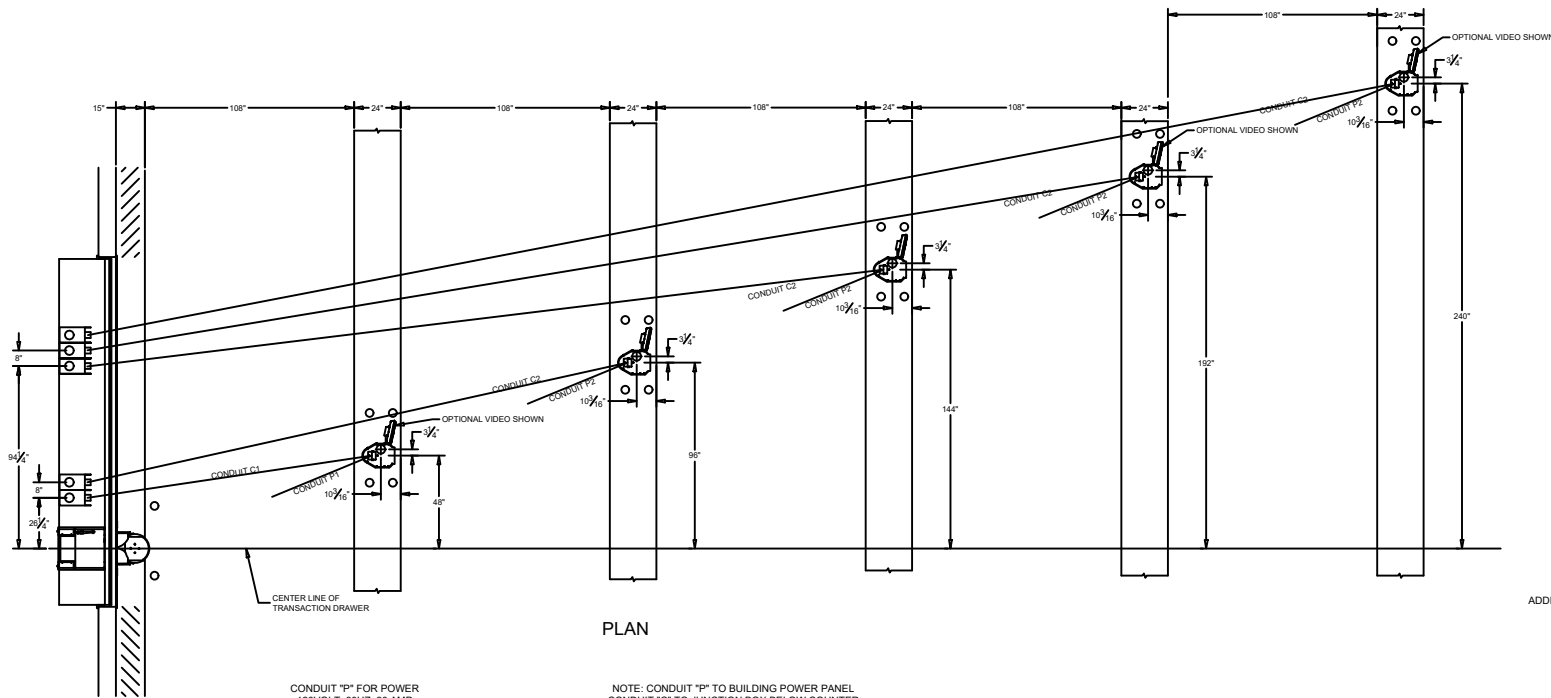

PLAN

CONDUIT "P" FOR POWER  
120VOLT, 60HZ, 20 AMP  
DEDICATED BRANCH CIRCUIT  
REQUIRED FOR EACH CUSTOMER UNIT.

NOTE: CONDUIT "P" TO BUILDING POWER PANEL  
CONDUIT "C" TO JUNCTION BOX BELOW COUNTER  
AND EXTENDED ABOVE CEILING TO TELLER AREA

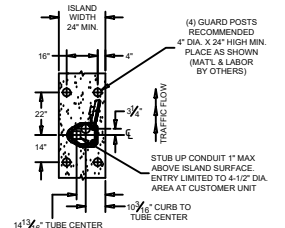

ISLAND DETAIL

ADDITIONAL DRAWINGS TO REFERENCE:  
95-173, 99-349, & 99-1160

REVISION DESCRIPTION  
CHANGED LANE WIDTH TO 9', 400DD M.O. HEIGHT TO 11 1/8

DATE  
6/8/2023

est. 1967  
**HAMILTON**  
CUSTOM MADE SECURITY

PROPRIETARY AND CONFIDENTIAL  
THESE DRAWINGS ARE THE PROPERTY  
OF HAMILTON SAFE CO. AND SHALL  
NOT BE REPRODUCED, COPIED, USED  
AS THE BASIS FOR MANUFACTURE OR  
SALE OF APPARATUS WITHOUT  
PERMISSION

DESCRIPTION  
PNEUMATIC TUBE SYSTEMS  
MODEL HA1000-XLRD  
"513" SYSTEM - UNDERGROUND TUBING

DRAWING/MODEL NUMBER  
99-1170

DATE  
10/8/2021